
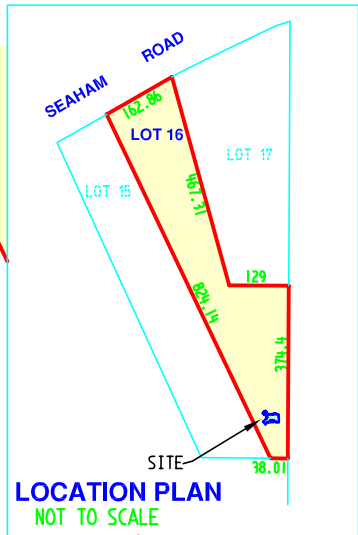



PAUL LE MOTTEE PROJECT MANAGEMENT PTY LIMITED

SURVEYING * CIVIL ENGINEERING * TOWN PLANNING
PHONE 4987 1748
 FAX 4987 2699 EMAIL: reception@lemottee.com
 199 ADELAIDE STREET RAYMOND TERRACE, 2324
SURVEY REPORT
 FOR CONSTRUCTION WORKS

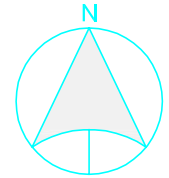


LOT 16

⊙ DENOTES PEGS PLACED 1.0 TO CORNER OF WALLS &
 ⊙ DENOTES PEGS PLACED 1.0 TO INTERSECTION OF WALL LINES, &
 ⊙ DENOTES PEGS PLACED AT INTERSECTION OF WALL, &
 ⊙ DENOTES PEG PLACED AT CORNER OF WALL.

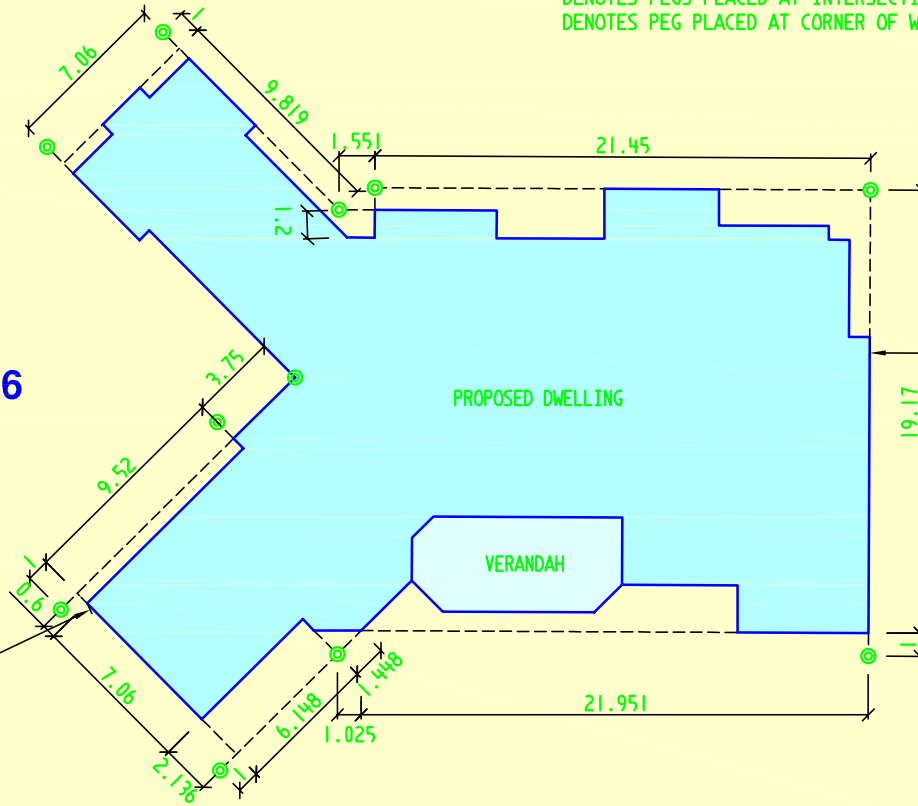

BM NAIL IN FP
 RL 7.5 (AHD)

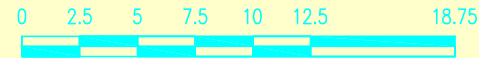

SCALE 1:250 @ A3

NOTES

1. THE BUILDER MUST CHECK THE DIMENSIONS (OR SET OUT DIMENSIONS) OF ANY PROPOSED BUILDING SHOWN ON THIS REPORT AND COMPARE THEM WITH THE APPROVED PLANS AND THE POSITIONS OF MARKS SHOULD BE VERIFIED AGAINST SUCH PLANS. FURTHER, THE BUILDER SHOULD AT ALL TIMES SATISFY HIMSELF AS TO THE ACCURACY OF THE MARKS PLACED, BY CHECKING THE DISTANCES BETWEEN THE MARKS PRIOR TO THE COMMENCEMENT OF WORK.

2. ALL DIMENSIONS ARE BASED ON DRAWING No. PRICE 1-5 DATE: APRIL 2005 REVISION: ISSUE: D
 WORK COMPLETED: PEG DWELLING INSTRUCTED BY DAVID PRICE
 SUBURB WOODVILLE LOT 16 DP 250648 REGISTERED SURVEYOR
 SURVEYOR: A. McCaull DATE: 21/04/06 REF: 2959 DATE: